


2 ND FLOOR PLAN
SCALE 1/4" = 1'-0"

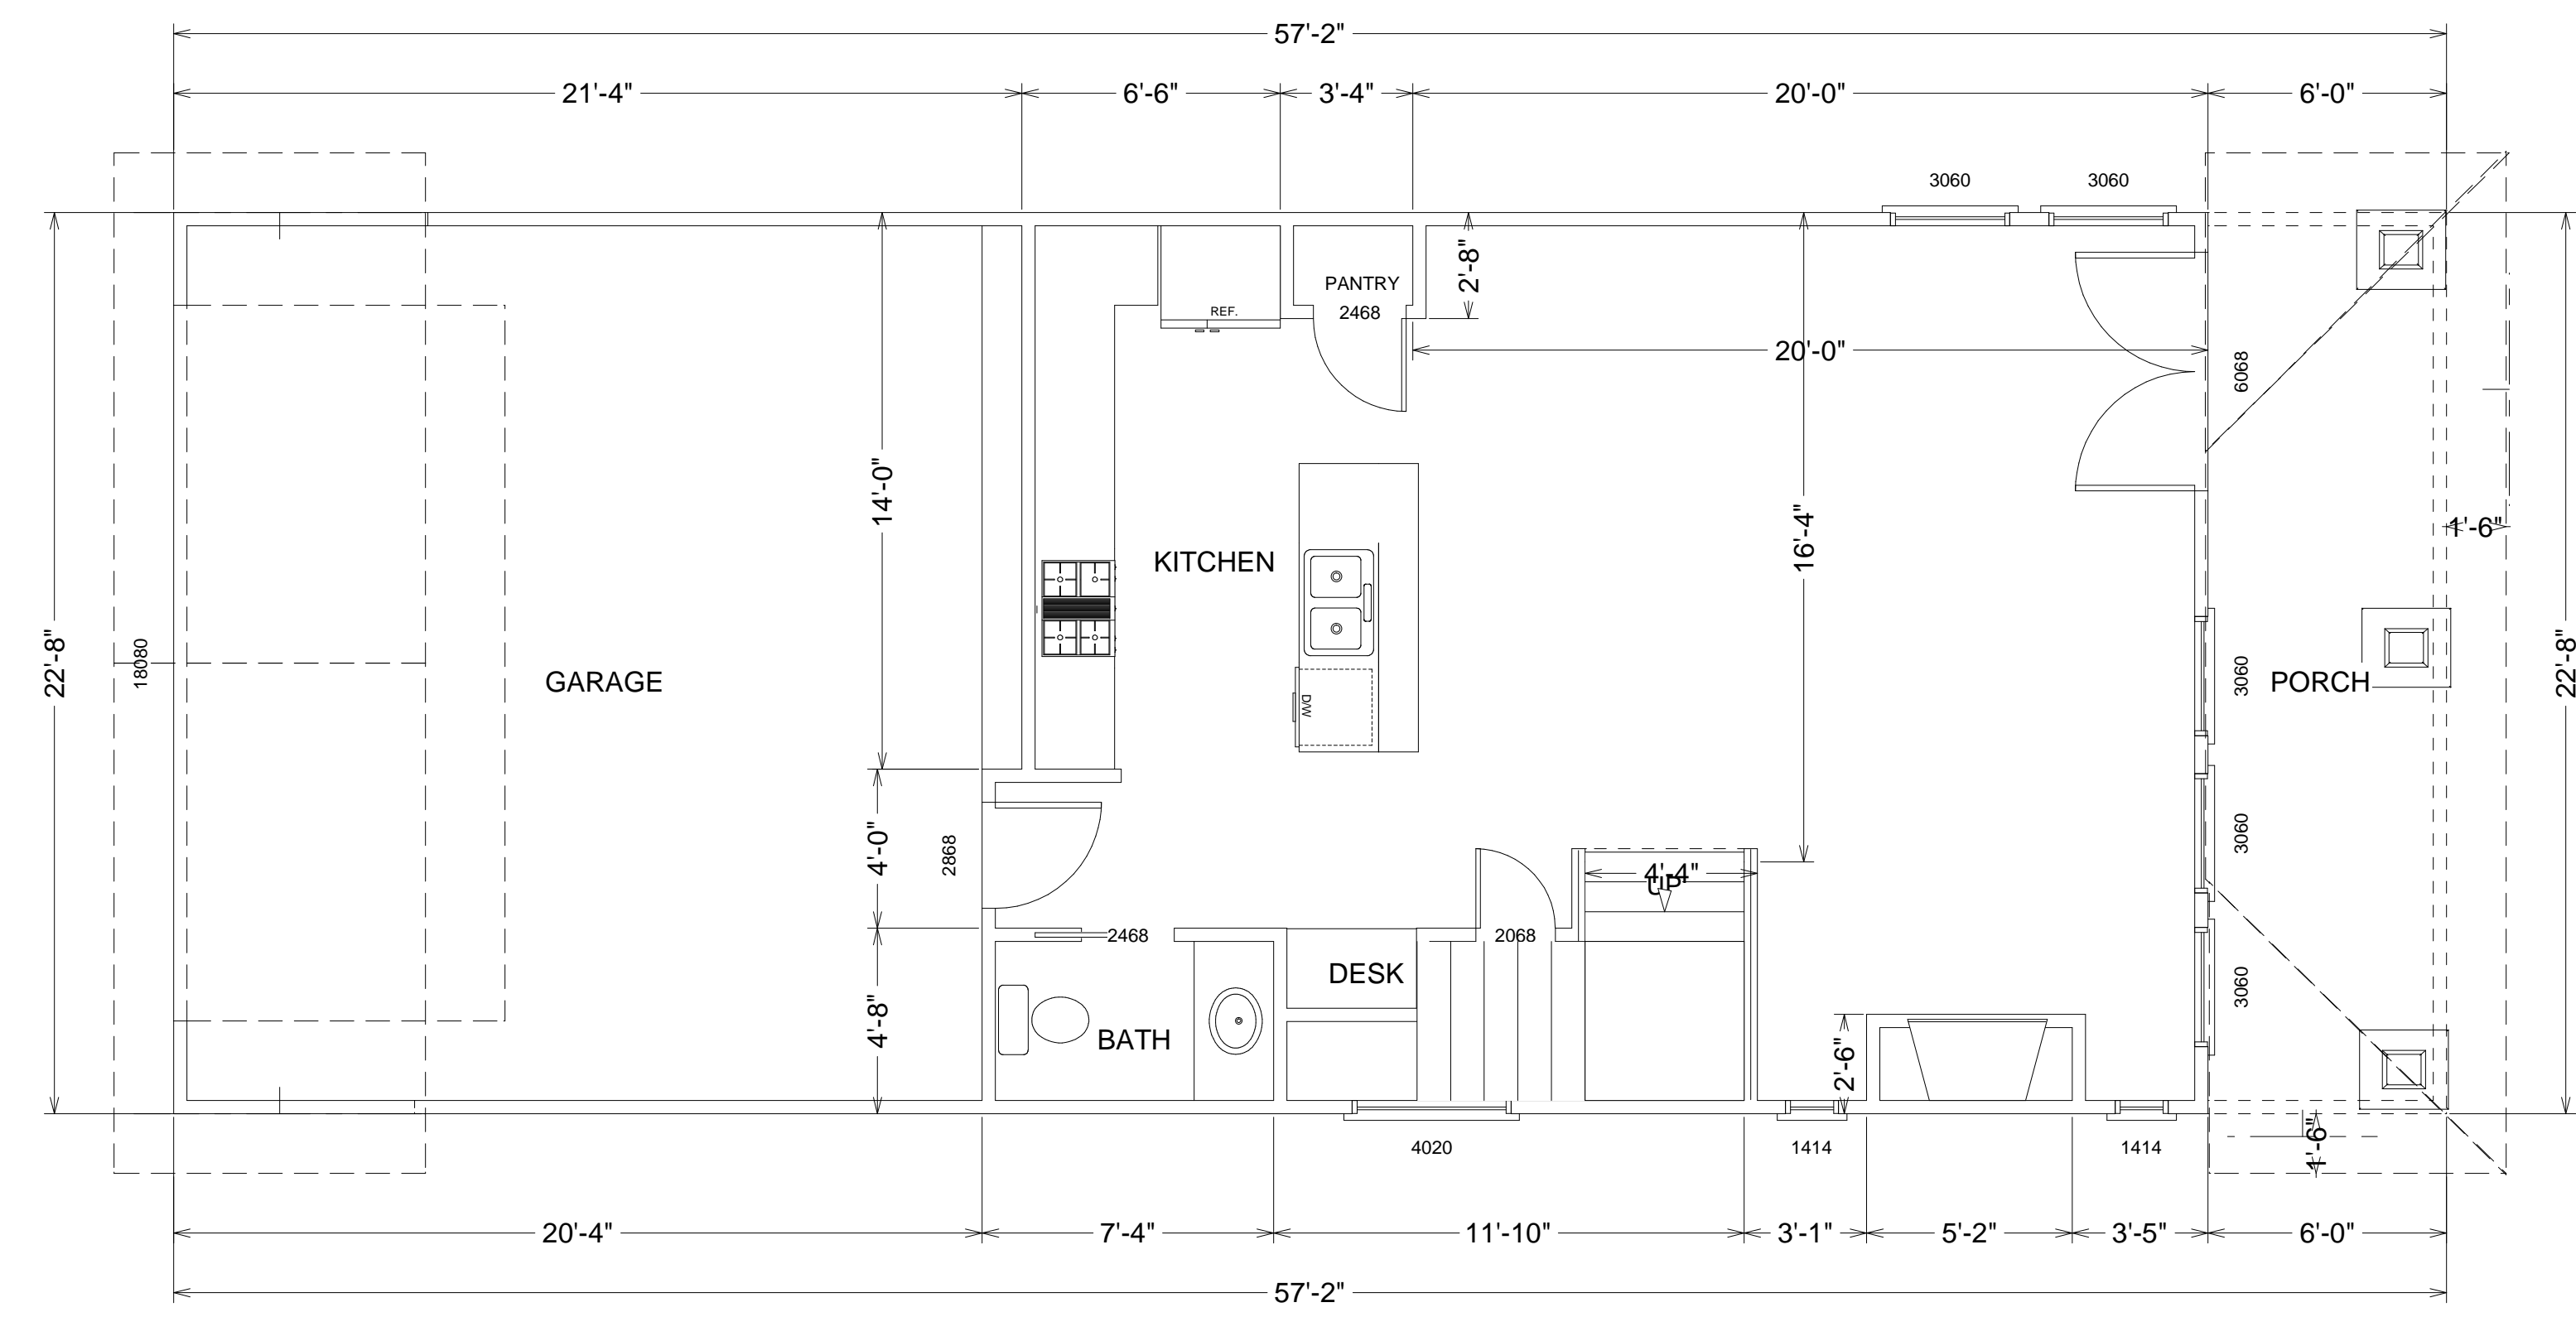

1 ST FLOOR HEATED AND COOLED	680
2 ND FLOOR HEATED AND COOLED	975
GARAGE SQ FT	476
PORCH SQ FT	136
TOTAL UNDER ROOF SQ FT	2267

1 ST FLOOR PLAN
SCALE 1/4" = 1'-0"

PLAN E